


DRAFT TOWN PLANNING SCHEME NO.- 26 (VASANA HADMATIYA - UVAR SAD - VAVOL)

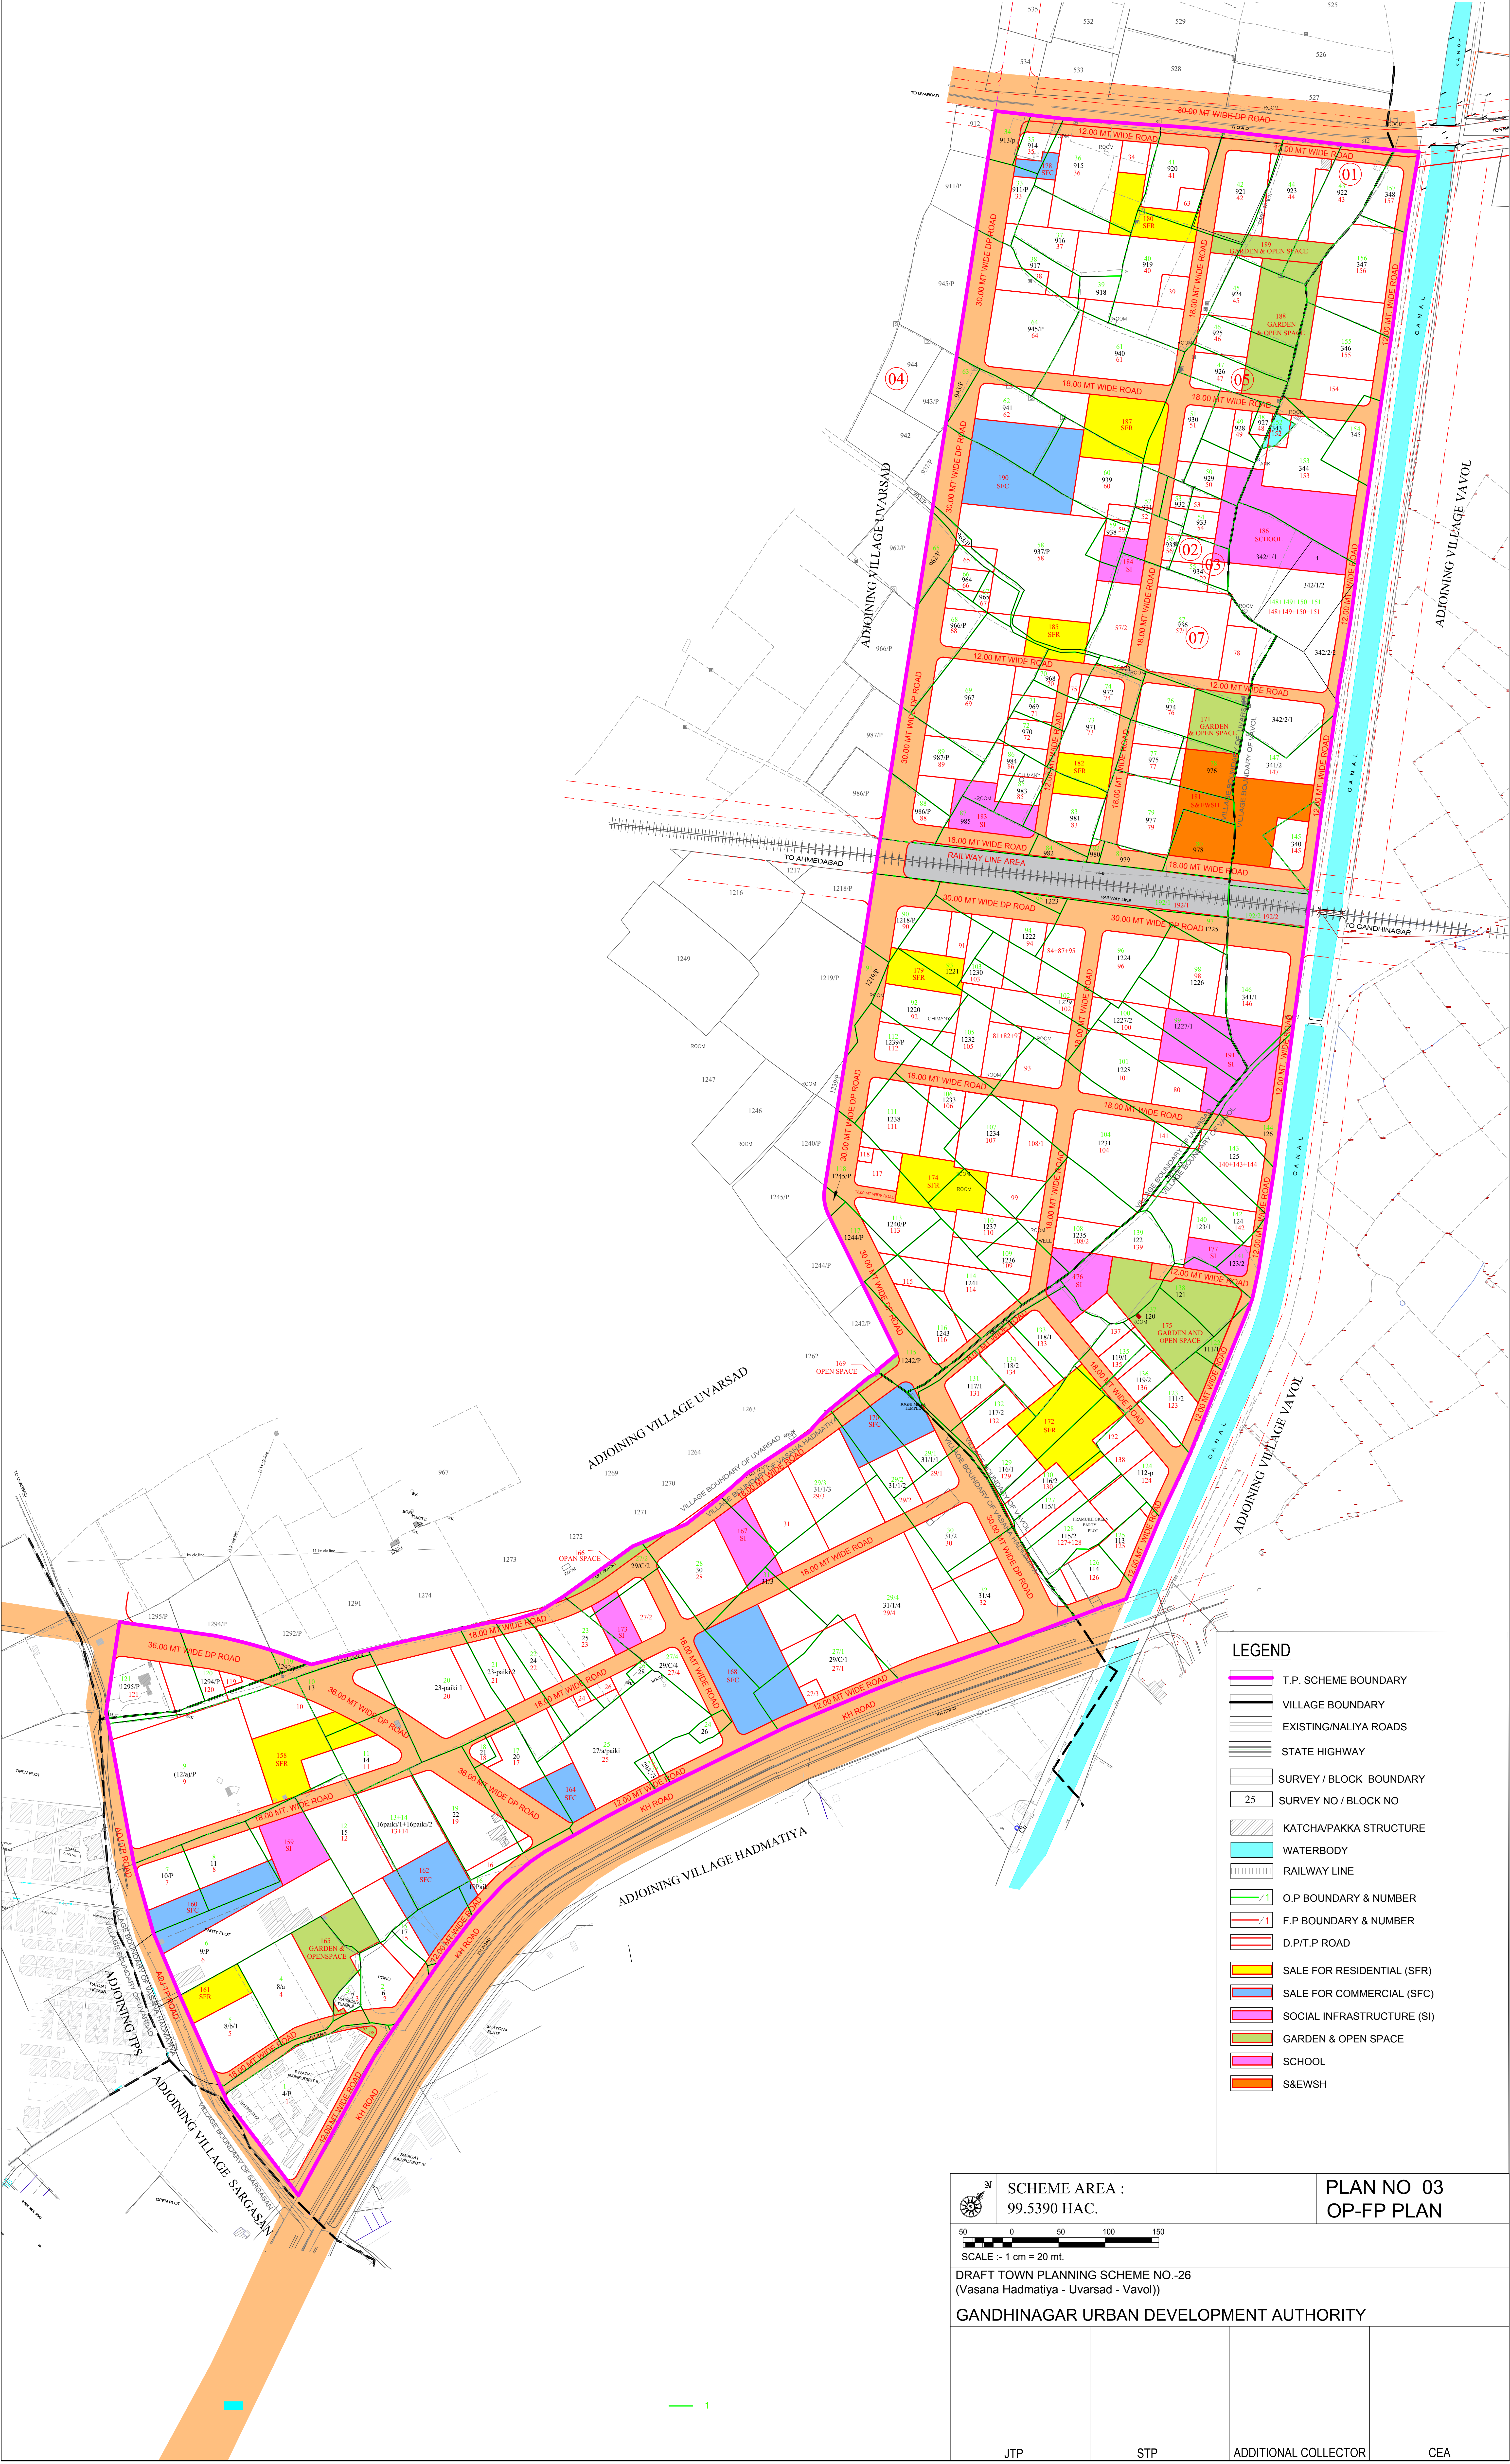


- LEGEND**
- T.P. SCHEME BOUNDARY
 - VILLAGE BOUNDARY
 - EXISTING/NALIYA ROADS
 - STATE HIGHWAY
 - SURVEY / BLOCK BOUNDARY
 - 25 SURVEY NO / BLOCK NO
 - KATCHA/PAKKA STRUCTURE
 - WATERBODY
 - RAILWAY LINE
 - O.P. BOUNDARY & NUMBER
 - F.P. BOUNDARY & NUMBER
 - D.P.T.P. ROAD
 - SALE FOR RESIDENTIAL (SFR)
 - SALE FOR COMMERCIAL (SFC)
 - SOCIAL INFRASTRUCTURE (SI)
 - GARDEN & OPEN SPACE
 - SCHOOL
 - S&EWSH



SCHEME AREA :
99.5390 HAC.

PLAN NO 03
OP-FP PLAN

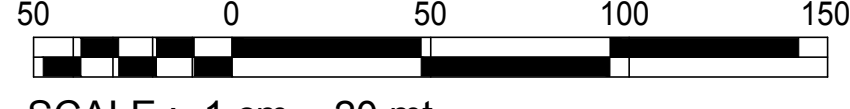

SCALE :- 1 cm = 20 mt.

DRAFT TOWN PLANNING SCHEME NO.-26
(Vasana Hadmatiya - Uvarsad - Vavol))

GANDHINAGAR URBAN DEVELOPMENT AUTHORITY

JTP

STP

ADDITIONAL COLLECTOR

CEA

PLOT SIZE 841mm X 1400mm