
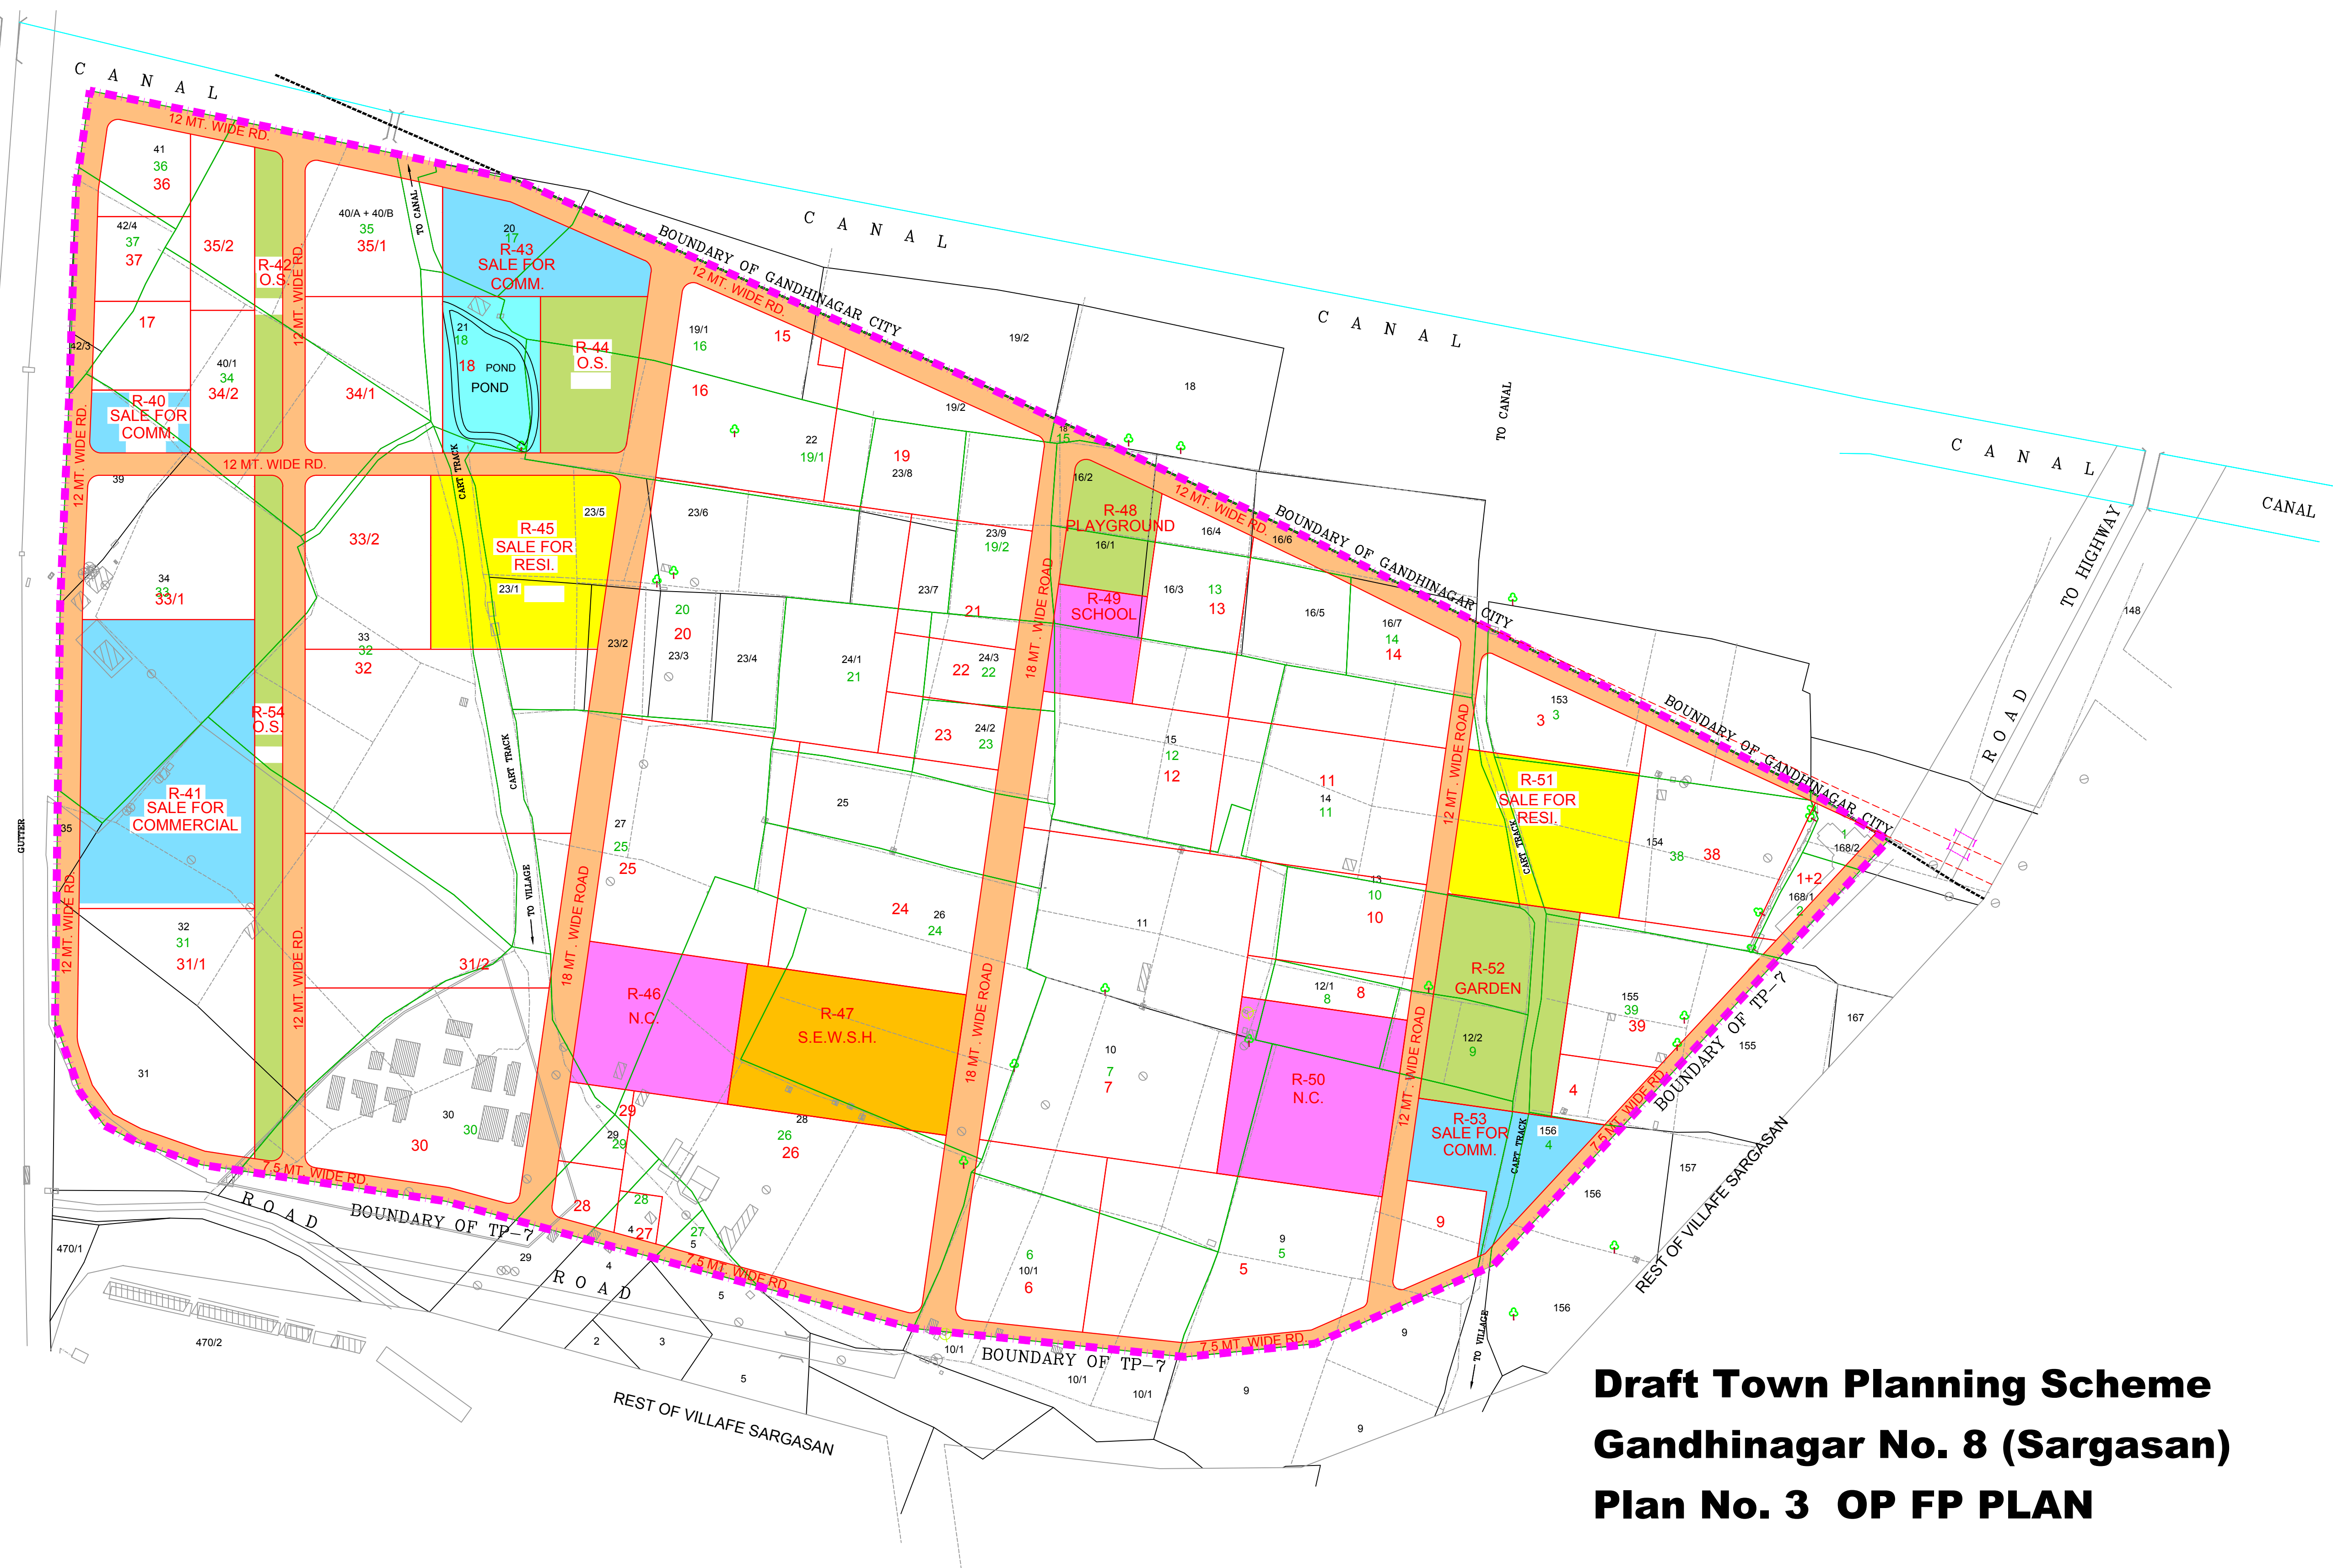
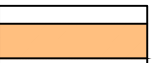
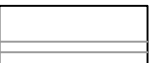
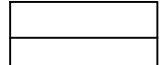


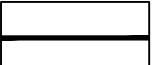

**Draft Town Planning Scheme  
Gandhinagar No. 8 (Sargasan)  
Plan No. 3 OP FP PLAN**

**LEGEND**

|                                                                                     |                        |                                                                                     |                             |                                                                                     |                      |                                                                                       |                      |                                                                                       |                      |
|-------------------------------------------------------------------------------------|------------------------|-------------------------------------------------------------------------------------|-----------------------------|-------------------------------------------------------------------------------------|----------------------|---------------------------------------------------------------------------------------|----------------------|---------------------------------------------------------------------------------------|----------------------|
|  | <b>T.P.S. BOUNDARY</b> |  | <b>T.P. ROAD</b>            |  | <b>S.E.W.S.H.</b>    |  | <b>TEMPLE</b>        |  | <b>EXISTING ROAD</b> |
|  | <b>167 BLOCK NO.</b>   |  | <b>SALE FOR RESIDENTIAL</b> |  | <b>N.C.</b>          |  | <b>PASS PLAN</b>     |  | <b>TREE</b>          |
|  | <b>BLOCK BOUNDARY</b>  |  | <b>SALE FOR COMMERTIAL</b>  |  | <b>F.P. NO.</b>      |  | <b>CITY BOUNDARY</b> |  | <b>WELL</b>          |
|  | <b>O.P. NO.</b>        |  | <b>EXISTING STRUCTURE</b>   |  | <b>F.P. BOUNDARY</b> |  | <b>ELECTRIC POLE</b> |  | <b>FENCE</b>         |
|  | <b>O.P. BOUNDARY</b>   |  | <b>OPEN SPACE/GARDEN</b>    |  | <b>COMPOUND WALL</b> |  | <b>BORE</b>          |  | <b>CULVERT</b>       |

N



SCALE : 1 CM = 20 MT.

DATE :-

Jr Town Planner

Sr. Town Planner

Cheif Executive Authority

**GANDHINAGAR URBAN  
DEVELOPMENT AUTHORITY: GUDA**

CONSULTANT: **D P V I C Pvt Ltd.**

607-610, B-WING, TIRUPATI PLAZA, NANPURA, SURAT.  
PHONE: (0261-2464604, 2464602)