
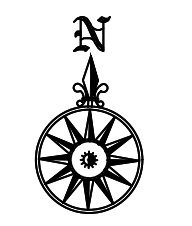


PRELIMINARY TOWN PLANNING SCHEME GUDA NO. 19 (RAYSAN-RANDESAN-KOBA)

PLAN NO :- 03
ORIGINAL & FINAL PLOT PLAN

- LEGEND**
- TP SCHEME BOUNDARY
 - VILLAGE BOUNDARY
 - BUILT OVER PROPERTY
 - BLOCK BOUNDARY
 - BLOCK NUMBER
 - ORIGINAL PLOT BOUNDARY
 - ORIGINAL PLOT NUMBER
 - FINAL PLOT BOUNDARY
 - FINAL PLOT NUMBER
 - PROPOSED ROAD
 - WATERBODY
 - SALE FOR COMMERCIAL (FOR INSTITUTIONAL USE)
 - GARDEN / OPEN SPACE
 - N.H. C.C./LIBRARY/POLICE STATION/SCHOOL/
FIRE STATION/POST OFFICE/PARKING/PLAY GROUND
PRIMARY HEALTH CENTRE/DISPENSARY
 - SOCIALLY & ECONOMICALLY
WEAKER SECTION HOUSING

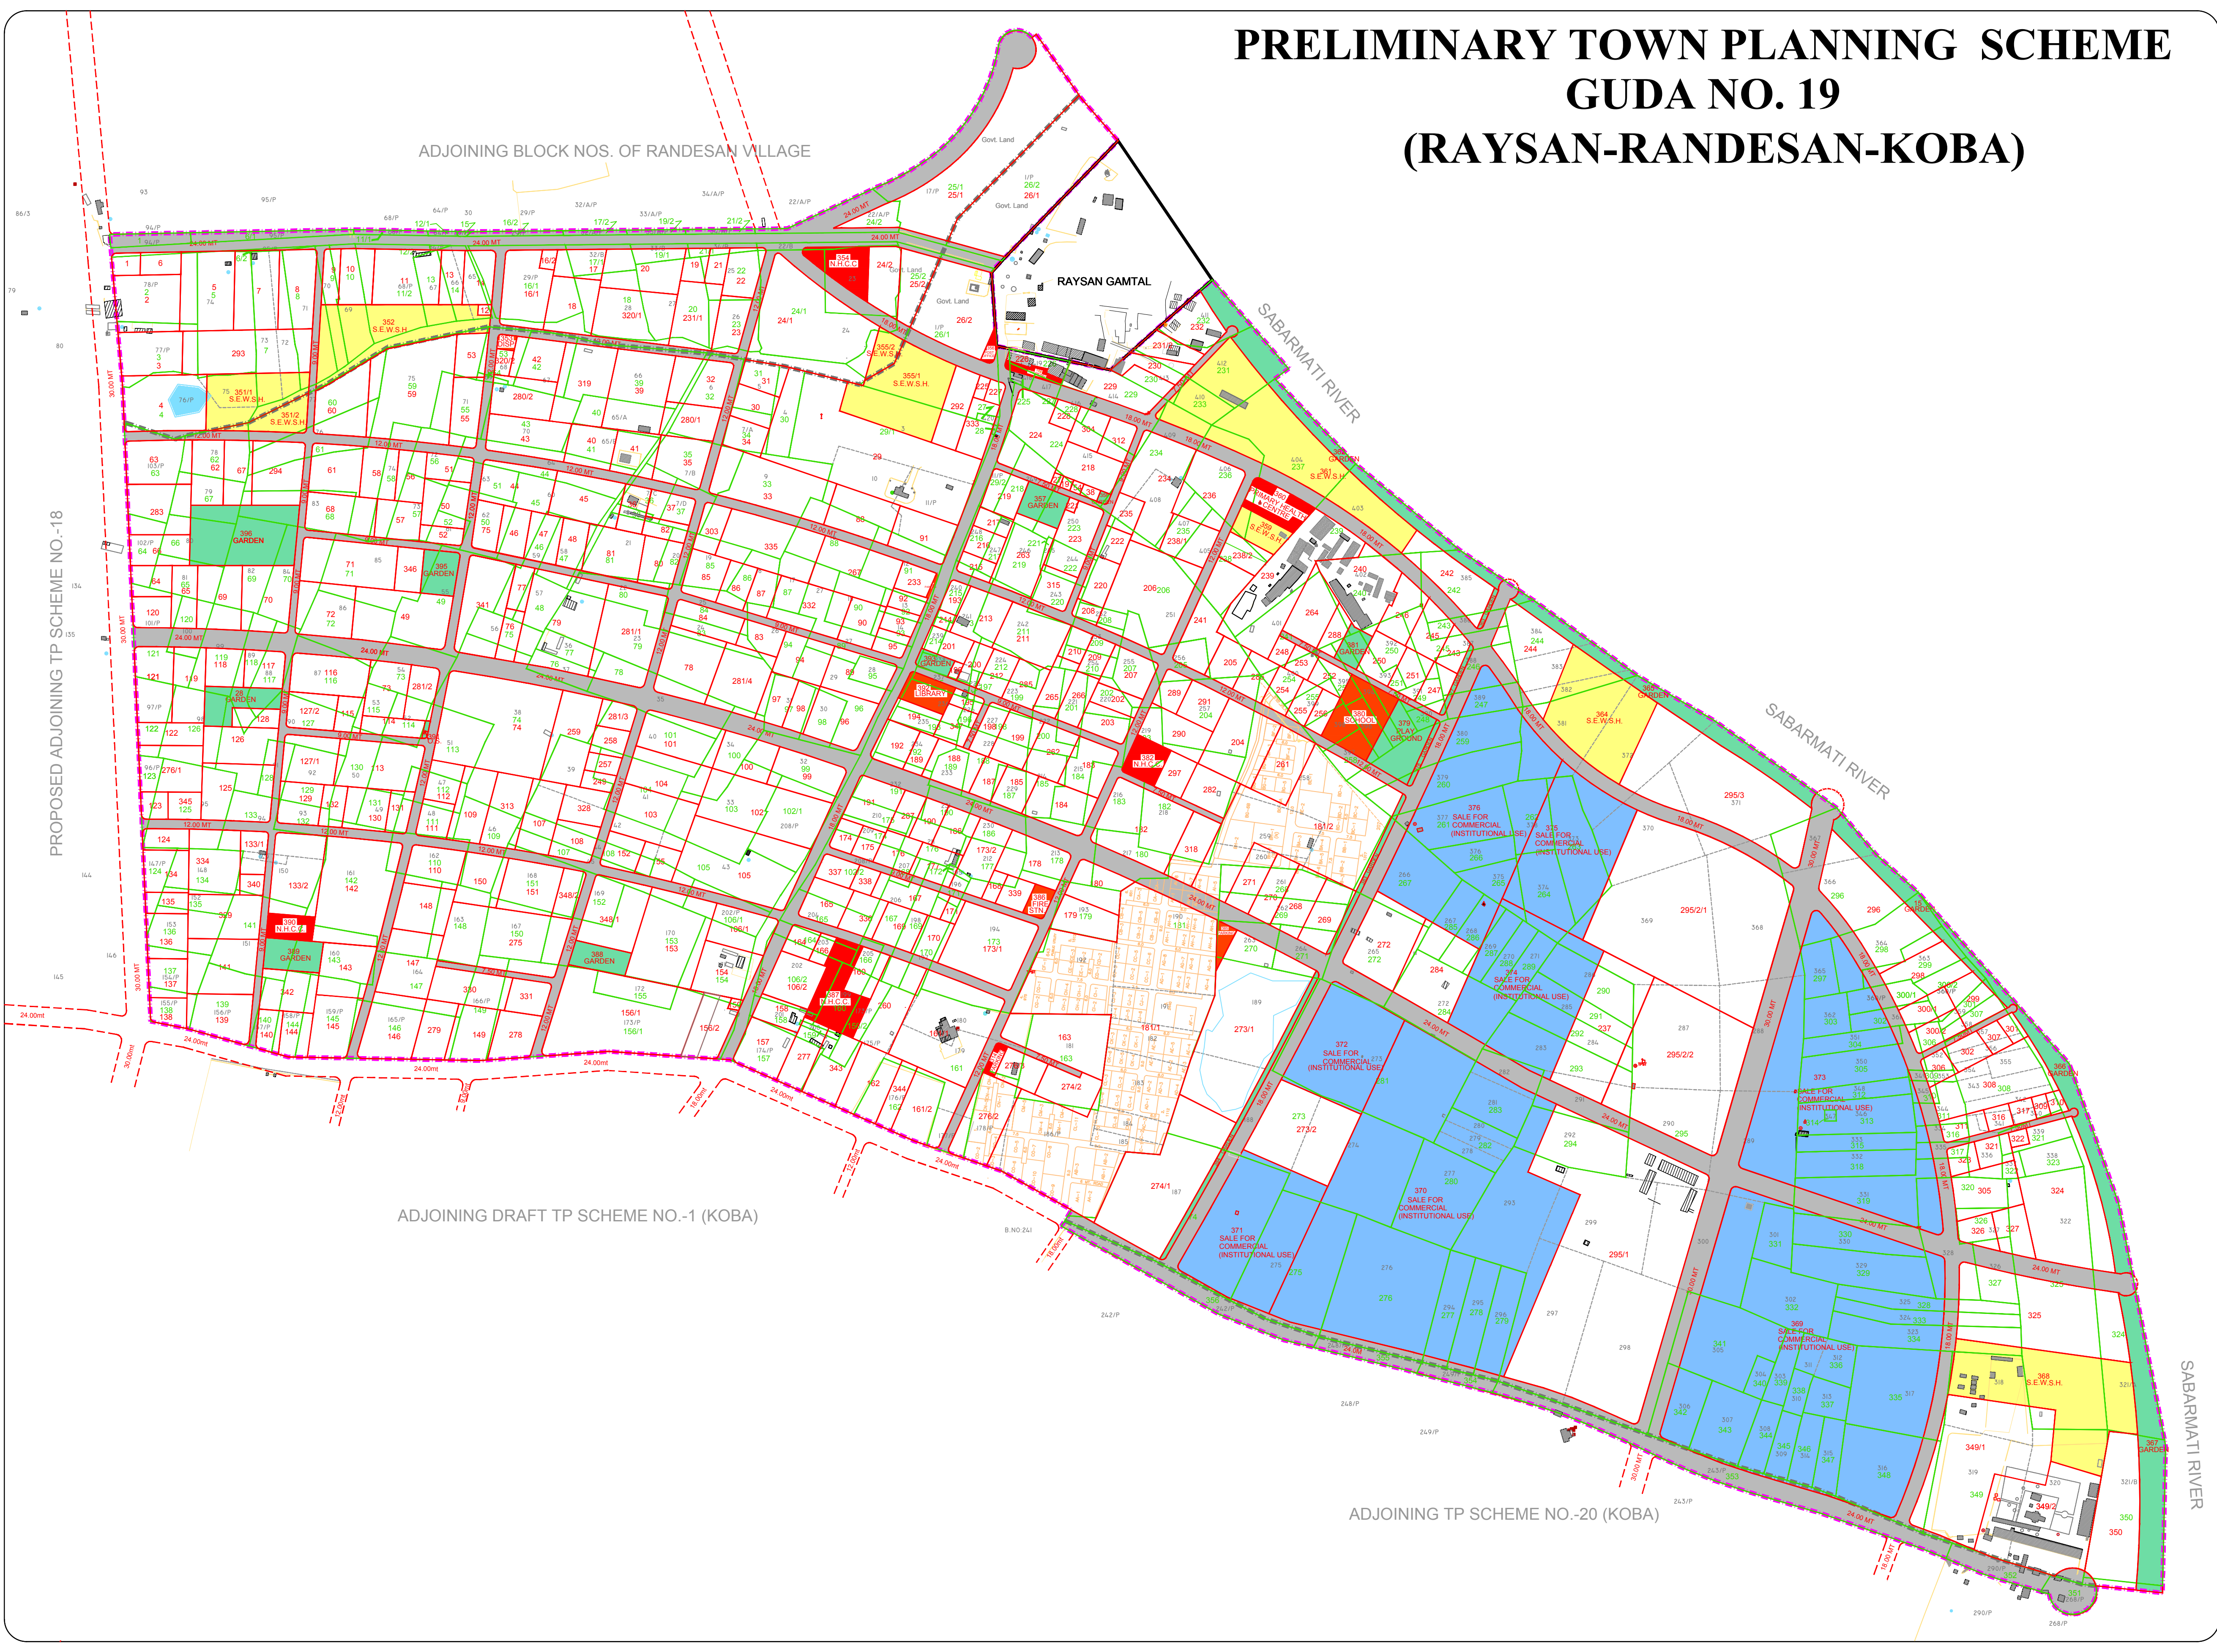

Scale 1:20

Town Planning Officer
Town Planning Scheme No. 19
Gandhinagar